


# FOR SALE OR LEASE

www.PaulHoweRealty.com

7508-7534 Brandt Pike: Huber Heights, Ohio 45424

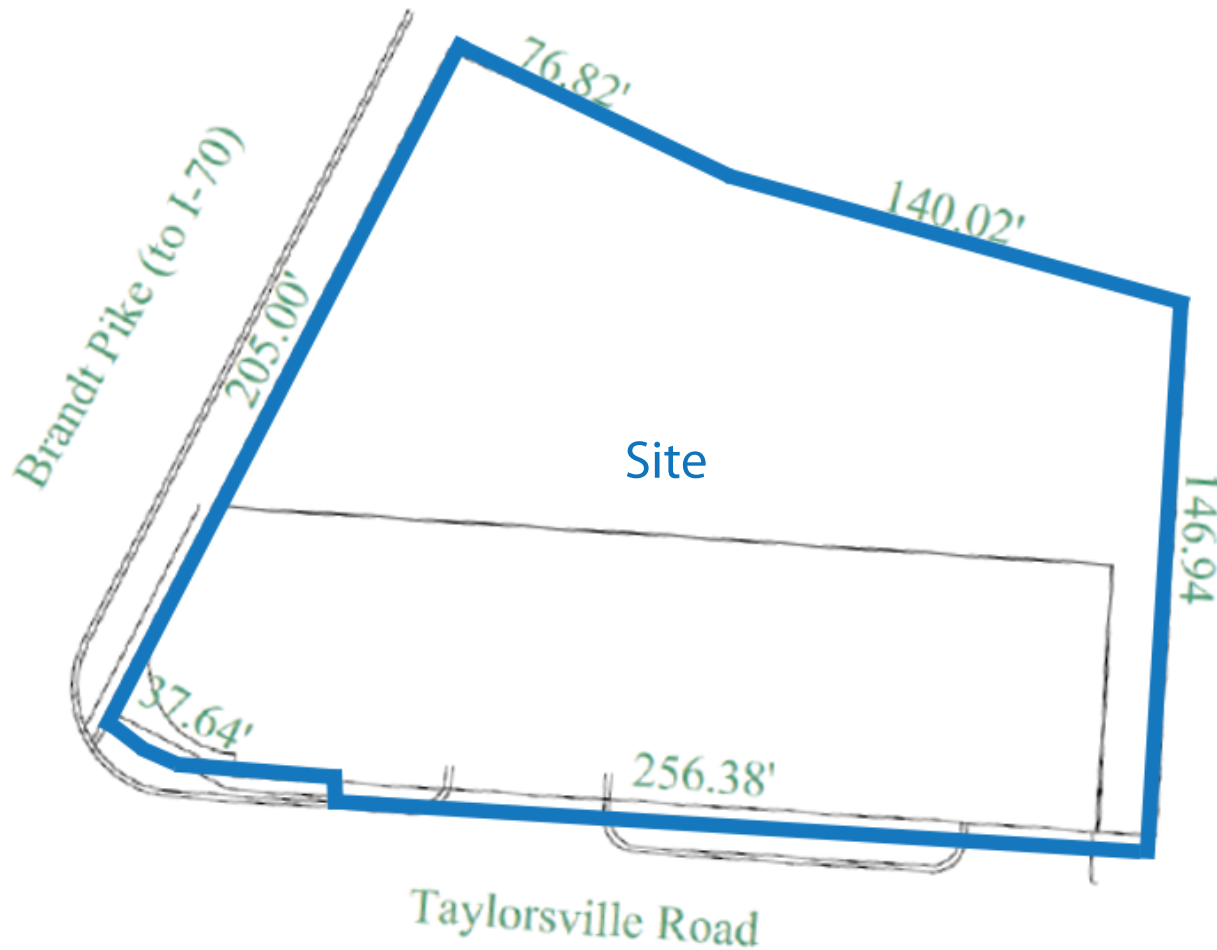


The information submitted herein is not guaranteed. Although obtained from reliable sources, it is subject to errors, omissions, prior sale and withdrawal from the market without notice.

Paul Howe Realty, Inc. | Paul Howe - Broker | 327 Skyland Drive | Bellbrook, OH 45305  
Phone: 937.475.1963 | Fax: 937.630.4525 | Email: Paul@PaulHoweRealty.com

# FOR SALE OR LEASE

www.PaulHoweRealty.com

7508-7534 Brandt Pike: Huber Heights, Ohio 45424

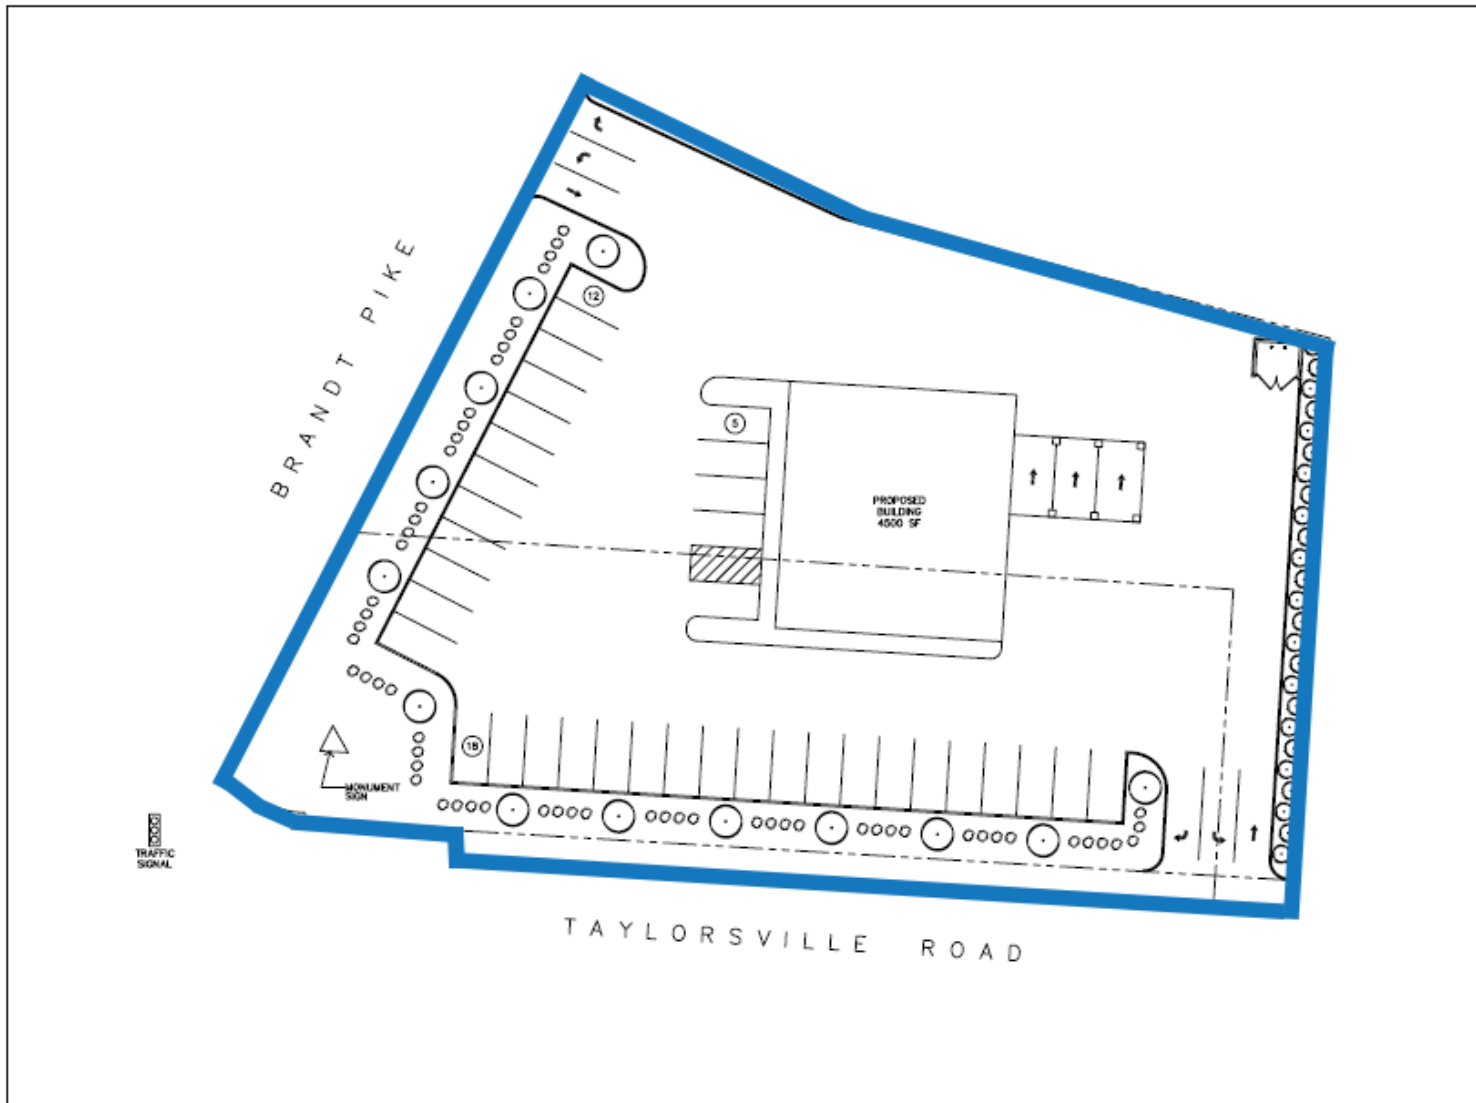

**Kiley and Associates Architecture, Inc.**  
 Architecture • Engineering  
 Interior Architecture • Planning  
 1204 E. Dorethy Lane  
 Kettering, OH 45419  
 Phone: 937-254-1630  
 Fax: 937-254-3633  
 info@kaarchitecture.com

© 2008 Kiley and Associates Architecture, Inc. All rights reserved. No part of this drawing may be reproduced without the written permission of Kiley and Associates Architecture, Inc.

**\*\* WARNING \*\***  
 NO SUBCONTRACTOR SHOULD BE PROVIDED WITH A PARTIAL SET OF PLANS FOR EITHER BIDDING OR CONSTRUCTION PURPOSES. WITHOUT FIRST TAKING AMBLE TIME TO REVIEW A COMPLETE SET IN ORDER TO DETERMINE FOR THEMSELVES THE INFORMATION AND DOCUMENTATION THEY WISH TO HAVE COPIED. THERE ARE MANY CROSS REFERENCES IN A SET OF CONSTRUCTION DOCUMENTS. ANY DISCREPANCIES SHOULD BE BROUGHT TO THE ATTENTION OF THE DESIGN PROFESSIONAL FOR FORMAL CLARIFICATION. SUBCONTRACTORS ARE RESPONSIBLE FOR BIDDING AND CONSTRUCTION IN ACCORDANCE WITH THE COMPLETE CONSTRUCTION DOCUMENTS, NOT SPECIFIC SHEETS. ONLY HAVING A PARTIAL SET OF DRAWINGS SHALL NOT BE ACCEPTED AS AN EXCUSE FOR DELAYS OR INCOMPLETE WORK.

PROJECT NAME:  
  
**SITE DEVELOPMENT  
 7534 BRANDT PIKE**

SHEET TITLE:  
**PROPOSED  
 SITE PLAN  
 (BANK)**

PROJ. NO. 08054	SHEET NO.
DATE 12/4/08	DRAWING NO.
SCALE 1"=30'-0"	<b>PD1.1</b>

The information submitted herein is not guaranteed. Although obtained from reliable sources, it is subject to errors, omissions, prior sale and withdrawal from the market without notice.


Paul Howe Realty, Inc. | Paul Howe - Broker | 327 Skyland Drive | Bellbrook, OH 45305

Phone: 937.475.1963 | Fax: 937.630.4525 | Email: Paul@PaulHoweRealty.com

# FOR SALE OR LEASE

www.PaulHoweRealty.com

7508-7534 Brandt Pike: Huber Heights, Ohio 45424

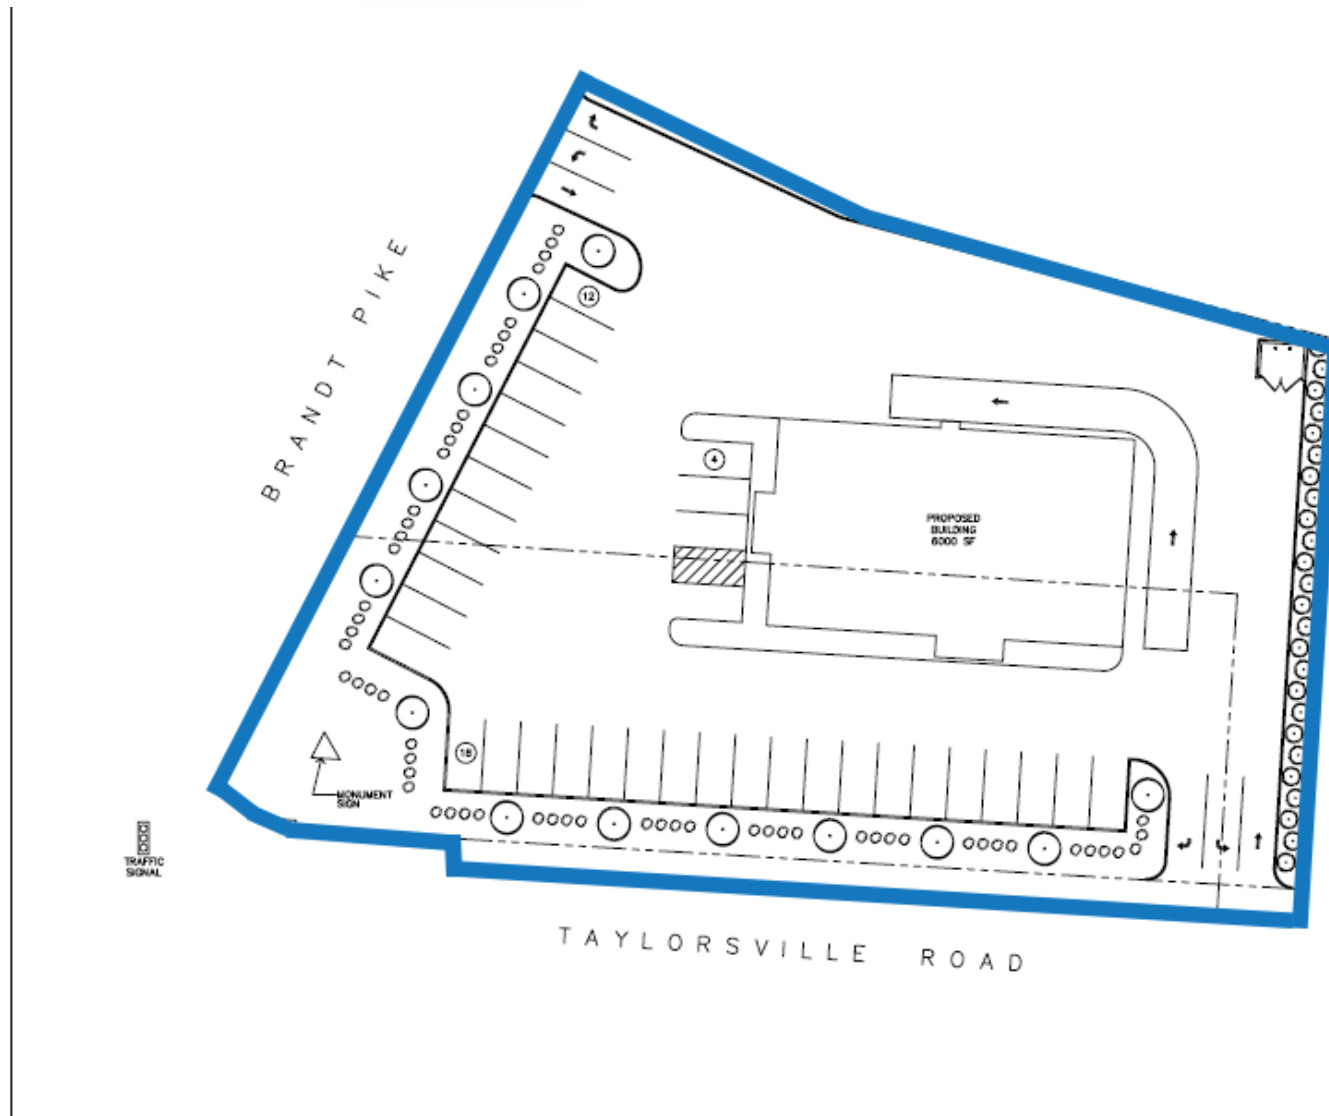

**Kiley and Associates Architecture, Inc.**  
 Architecture • Engineering  
 Interior Architecture • Planning  
 1204 E. Dorothy Lane  
 Xenia, OH 45415  
 phone: 937-434-1650  
 fax: 937-434-3633  
 info@kileyandassociates.com

© 2008 Kiley and Associates Architecture, Inc. All rights reserved. No part of this drawing may be reproduced without the written permission of Kiley and Associates Architecture, Inc.

**\*\* WARNING \*\***  
 NO SUBCONTRACTOR SHOULD BE PROVIDED WITH A PARTIAL SET OF PLANS FOR BIDDING OR CONSTRUCTION PURPOSES WITHOUT FIRST TAKING ANGLE TIME TO REVIEW A COMPLETE SET IN ORDER TO DETERMINE FOR THEMSELVES THE INFORMATION AND DOCUMENTATION THEY WISH TO HAVE COPIED. THERE ARE MANY CROSS REFERENCES IN A SET OF CONSTRUCTION DOCUMENTS. ANY DISCREPANCIES SHOULD BE BROUGHT TO THE ATTENTION OF THE DESIGN PROFESSIONAL FOR FORMAL CLARIFICATION. SUBCONTRACTORS ARE RESPONSIBLE FOR BIDDING AND CONSTRUCTION IN ACCORDANCE WITH THE COMPLETE CONSTRUCTION DOCUMENTS, NOT SPECIFIC SHEETS. ONE HAVING A PARTIAL SET OF DRAWINGS SHALL NOT BE ACCEPTED AS AN EXCUSE FOR DELAYS OR INCOMPLETE WORK.

PROJECT NAME  
**SITE DEVELOPMENT  
 7534 BRANDT PIKE**

SHEET TITLE:  
**PROPOSED  
 SITE PLAN  
 (RESTAURANT)**

PROJ. NO. 08054	SHEET NO.
DATE 12/4/08	DRAWING NO. <b>PD1.2</b>
SCALE 1"=30'-0"	

The information submitted herein is not guaranteed. Although obtained from reliable sources, it is subject to errors, omissions, prior sale and withdrawal from the market without notice.

Paul Howe Realty, Inc. | Paul Howe - Broker | 327 Skyland Drive | Bellbrook, OH 45305  
 Phone: 937.475.1963 | Fax: 937.630.4525 | Email: Paul@PaulHoweRealty.com